




**CROSS SECTION A**

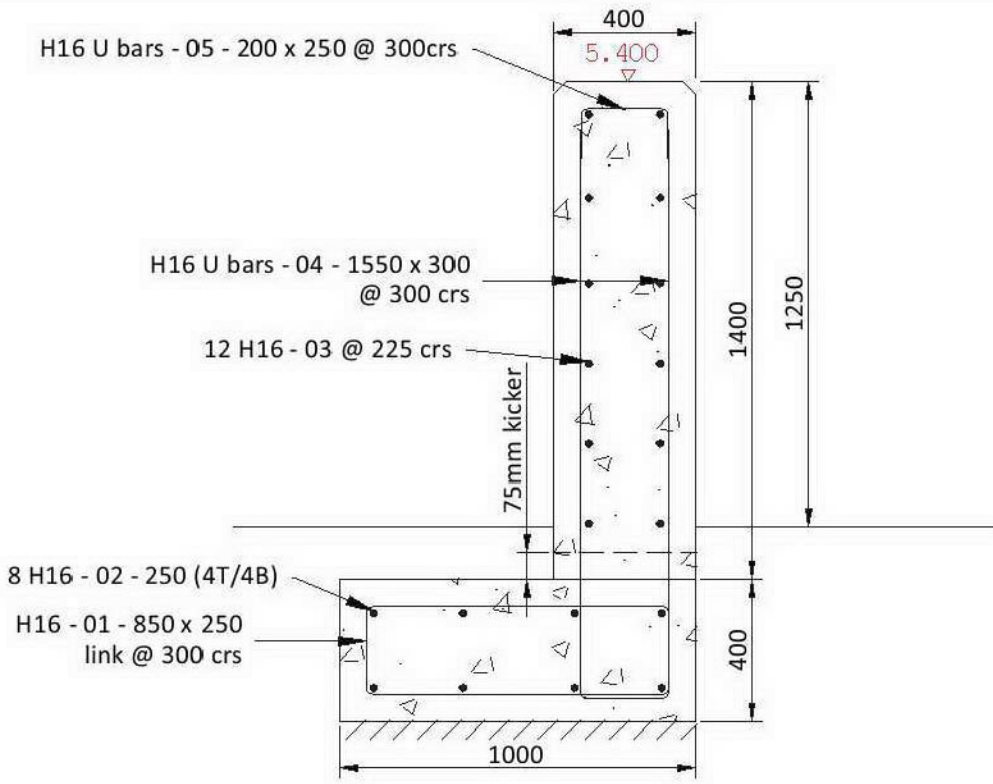


**CROSS SECTION B**

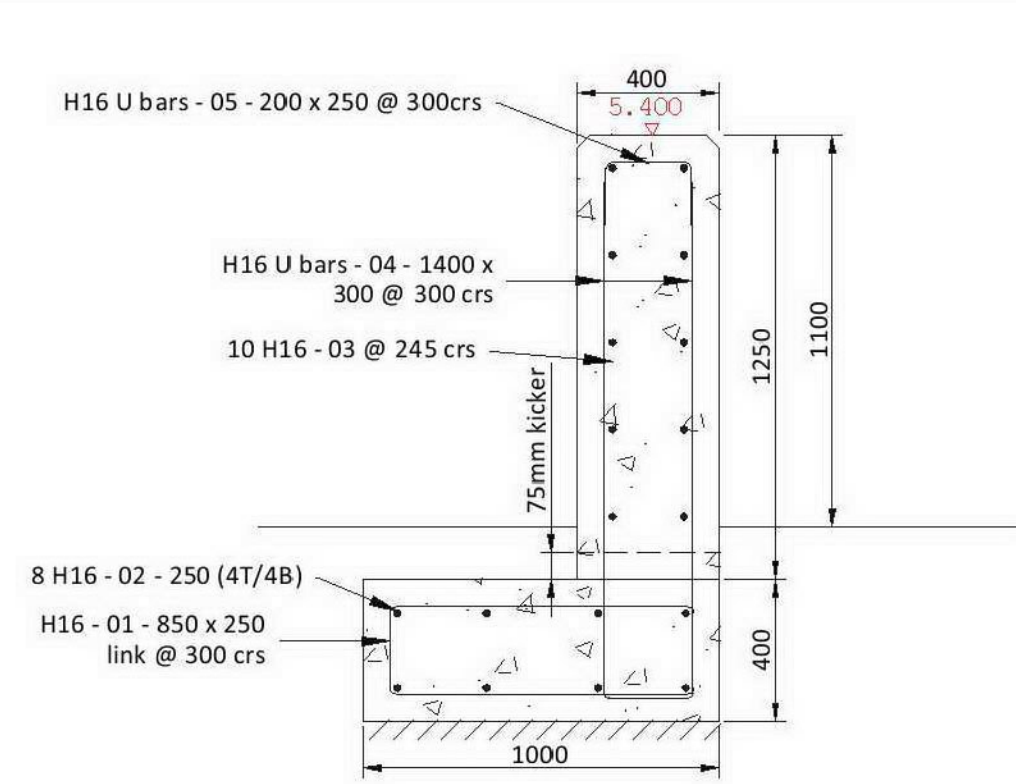


**CROSS SECTION C**

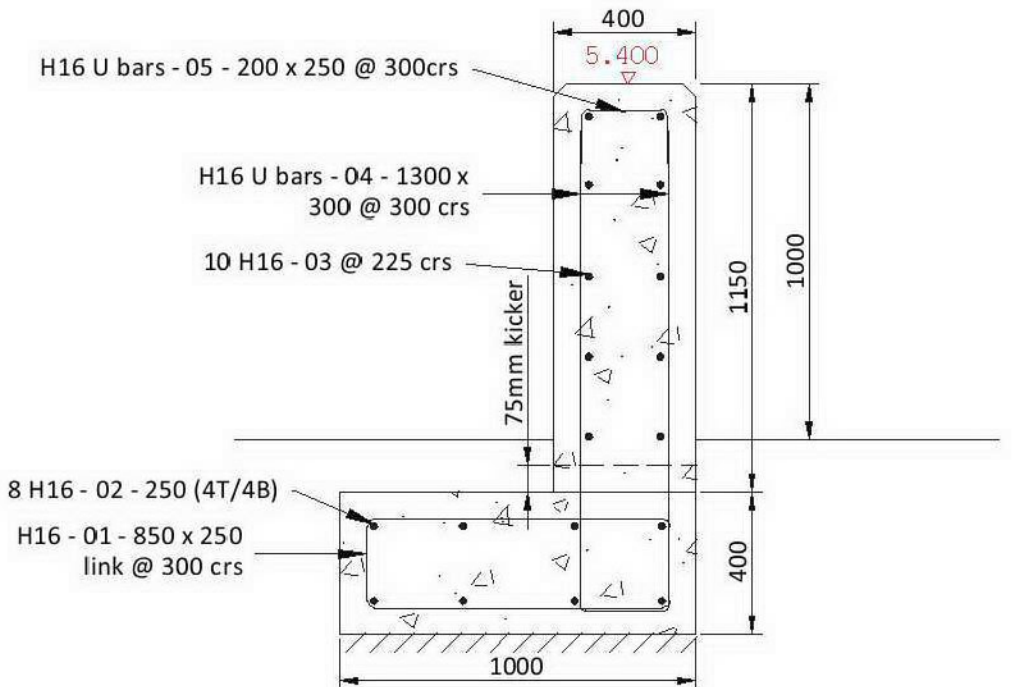


**CROSS SECTION D**

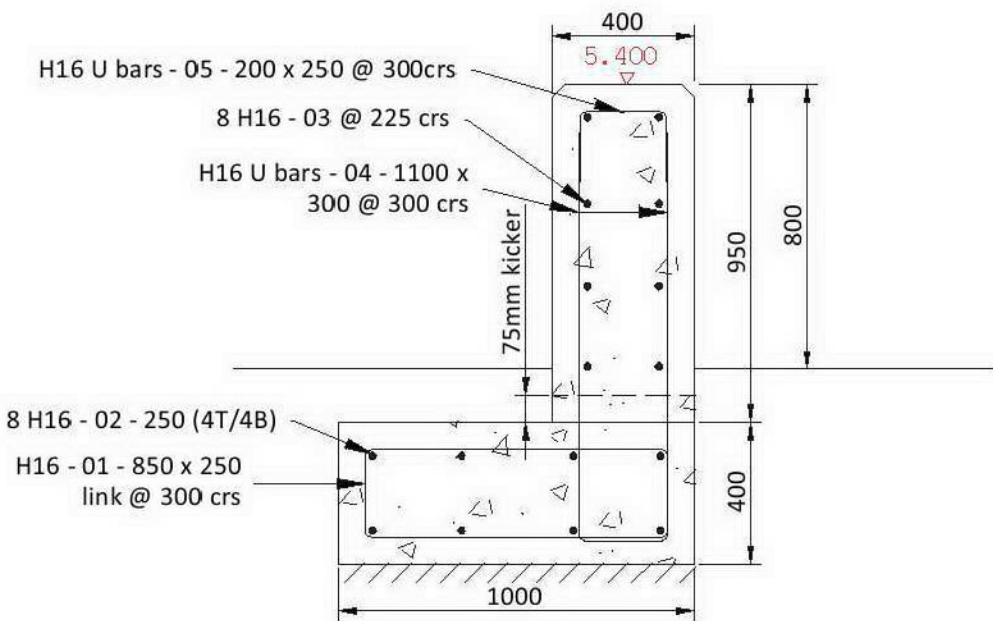


**CROSS SECTION E**

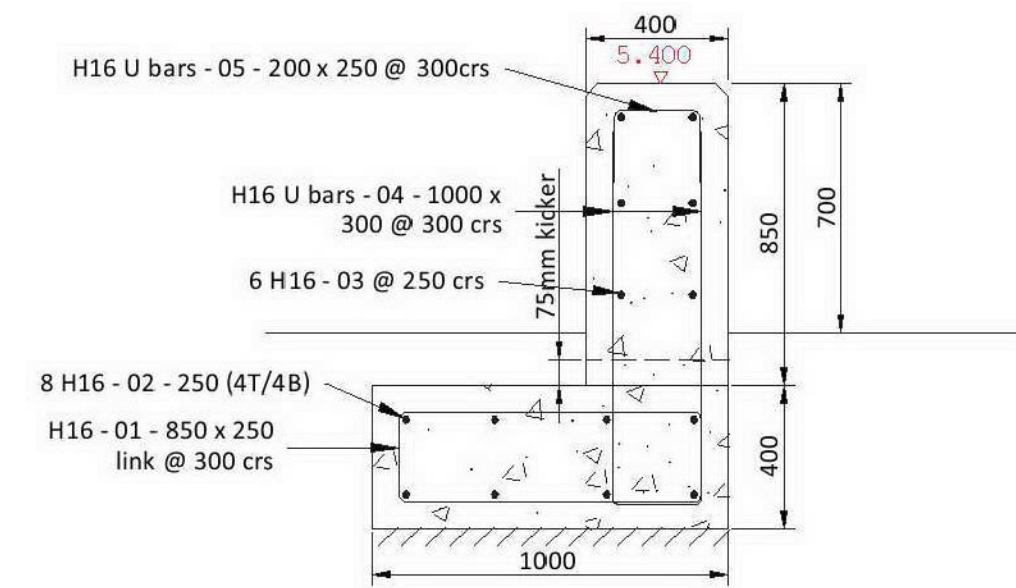

**CROSS SECTION F**

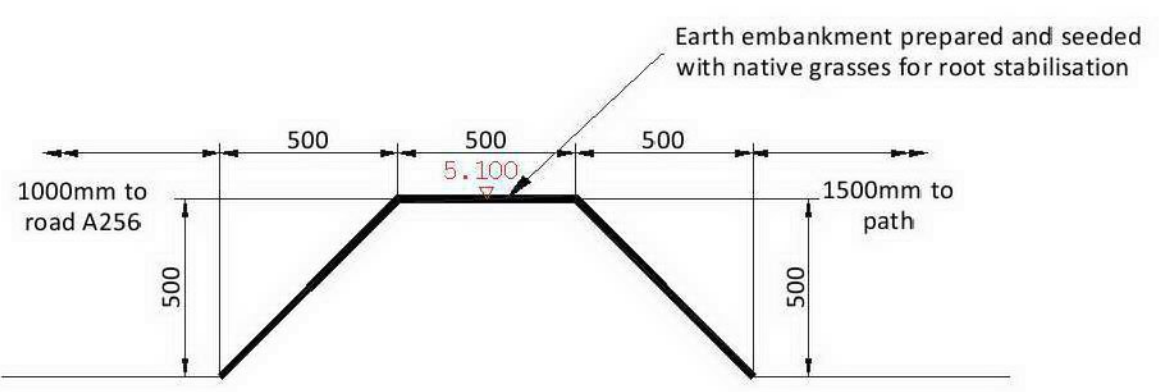

**CROSS SECTION G - G**  
Scale 1:20

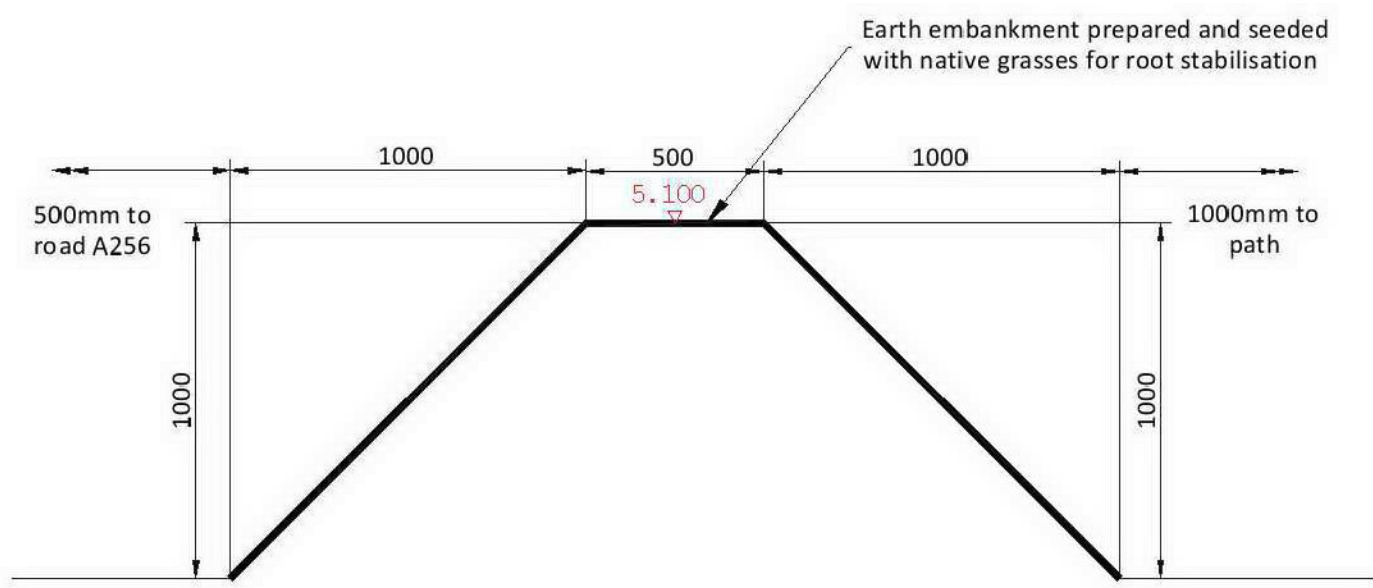

**CROSS SECTION H - H**  
Scale 1:20

rev/date	checked
----------	---------

project  
**PEGWELL BAY FLOOD DEFENCES**

drawing title  
**CROSS SECTIONS**

project ref. FJ2419 scale 1:20 @ A2

drawn RL checked LW date July '12

drawing number 2951 - 06 revision

Client:  
Thanet District Council  
Thanet Council Offices  
P.O. Box 9  
Cecil Street, Margate  
Kent, CT9 1XZ



Consultant:  
Canterbury City Council  
Military Road  
CANTERBURY  
CT1 1YW  
Tel: 01227 862000  
www.canterbury.gov.uk



Engineering Services