
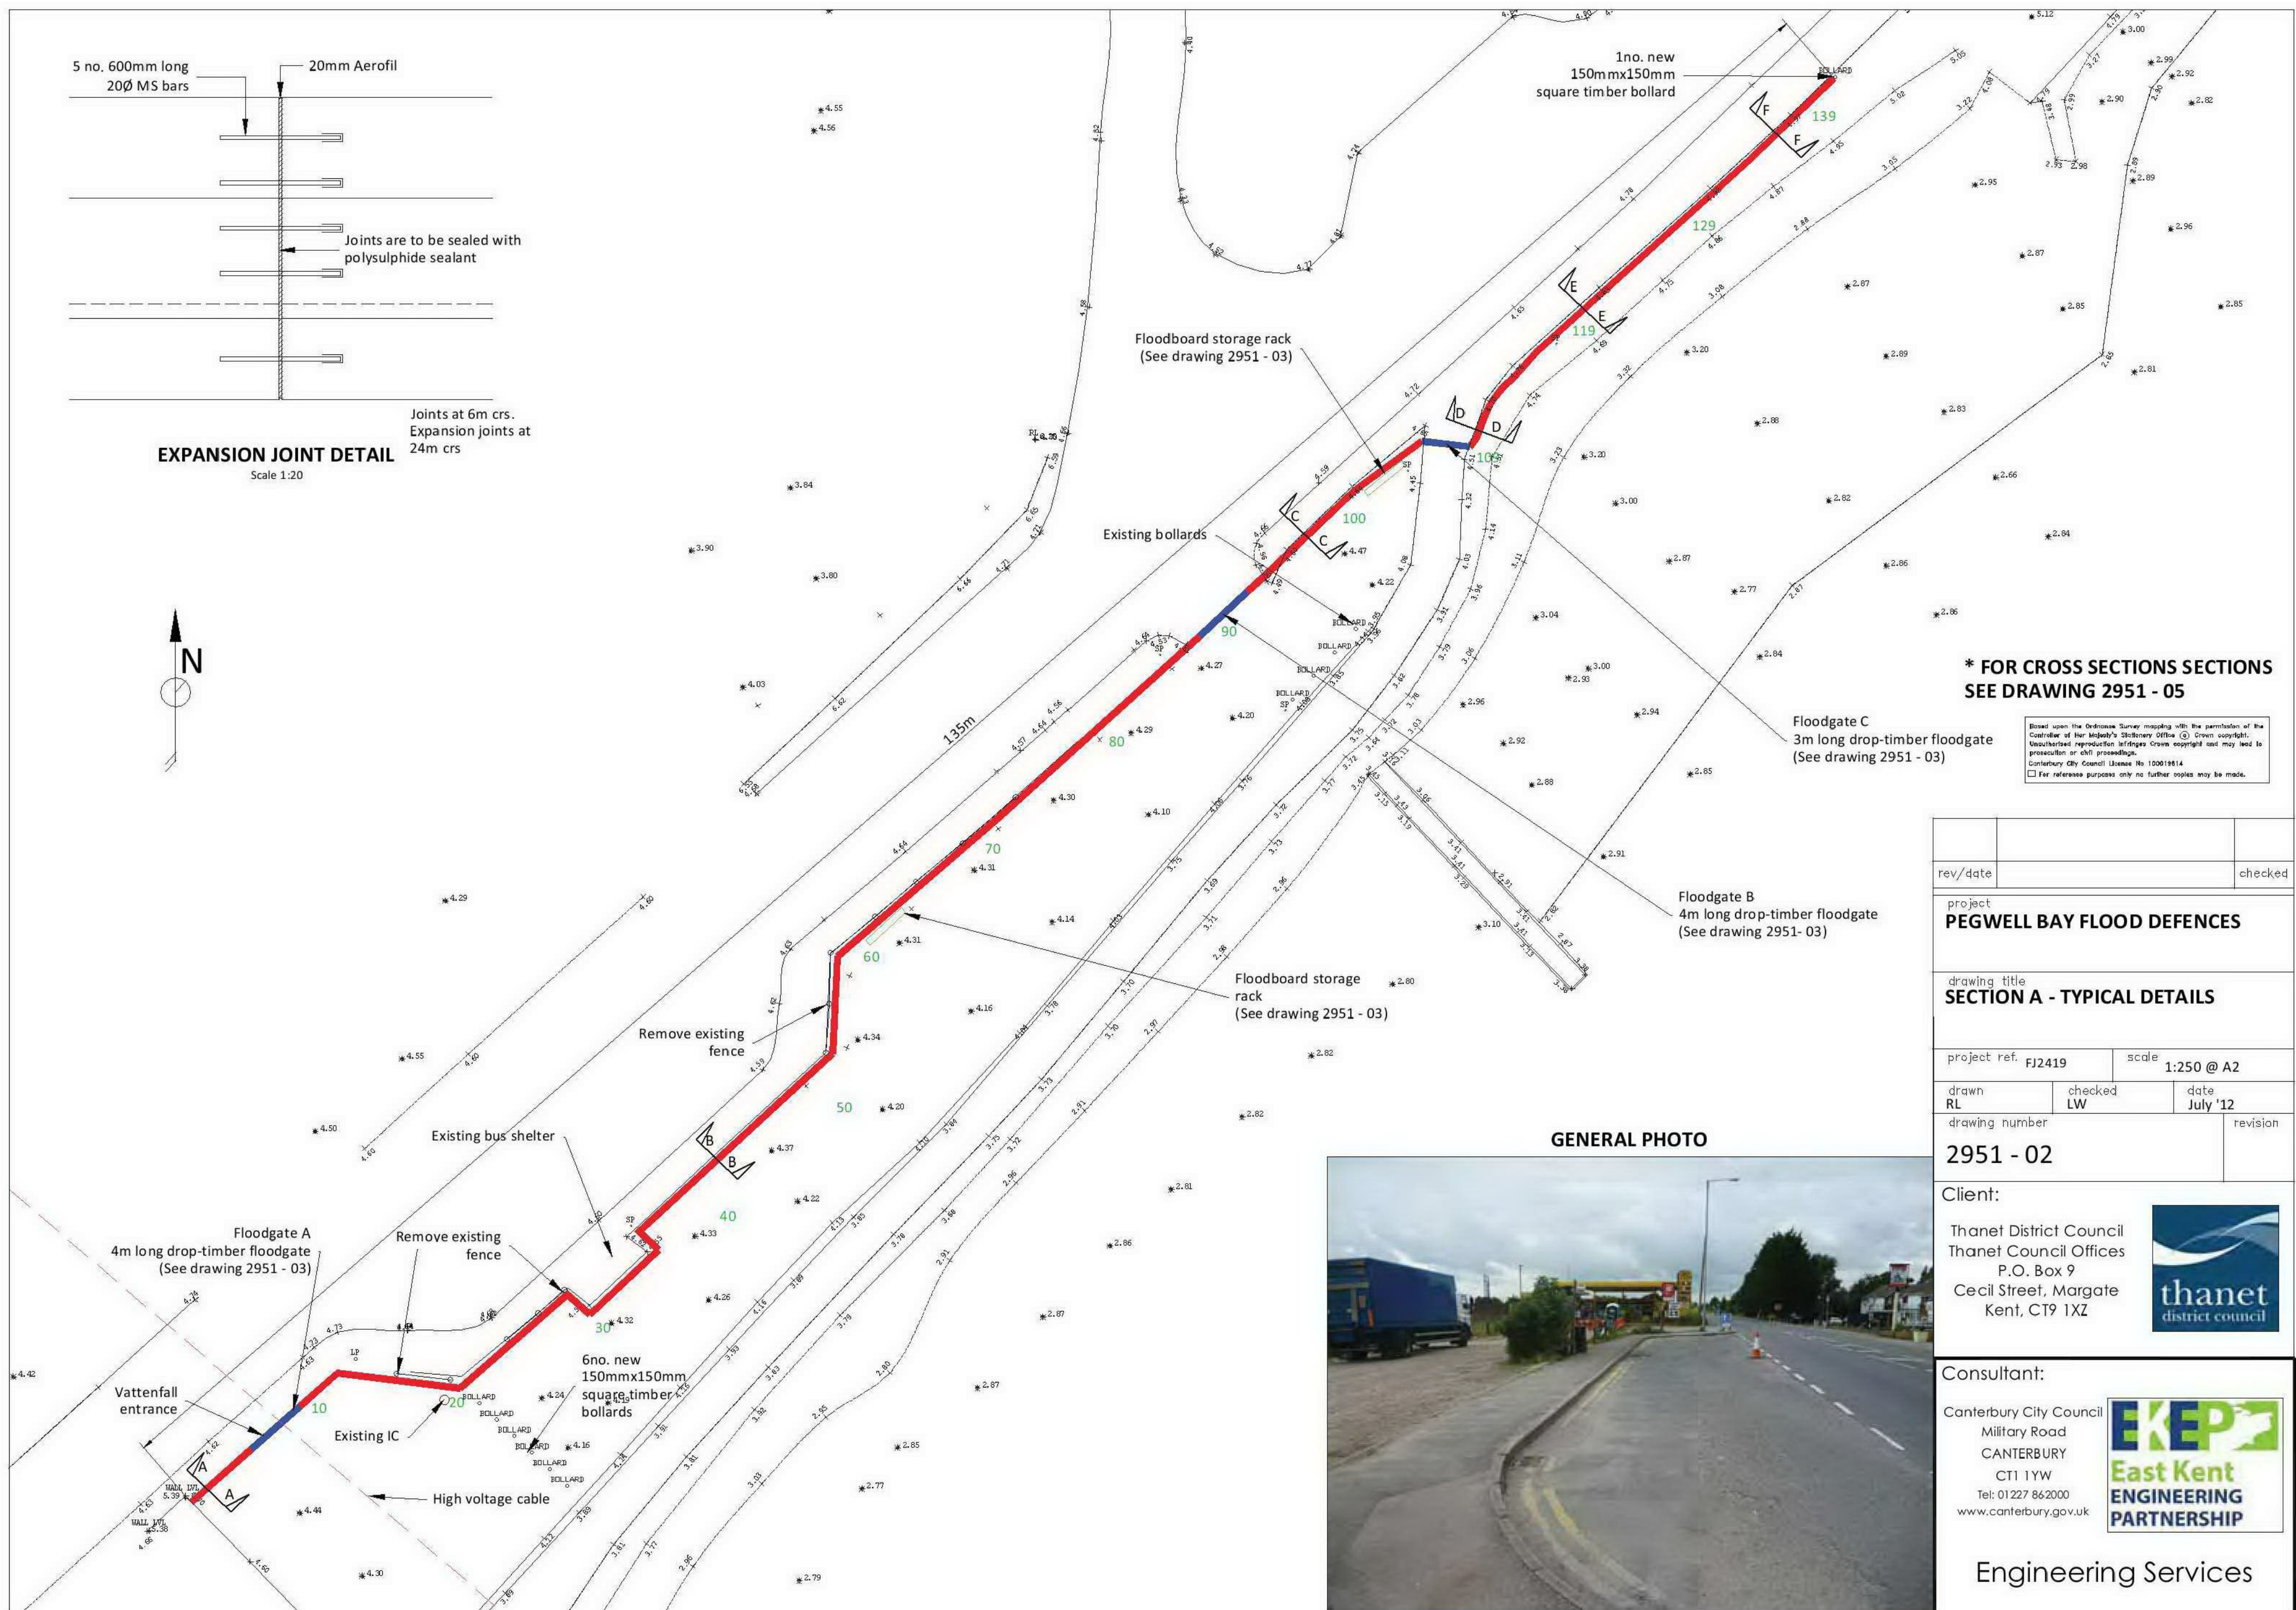


EXPANSION JOINT DETAIL
Scale 1:20

Joints at 6m crs.
Expansion joints at 24m crs

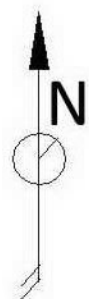

*** FOR CROSS SECTIONS SECTIONS SEE DRAWING 2951 - 05**

Based upon the Ordnance Survey mapping with the permission of the Controller of Her Majesty's Stationery Office © Crown copyright. Unauthorised reproduction infringes Crown copyright and may lead to prosecution or civil proceedings. Canterbury City Council License No 10001914. For reference purposes only no further copies may be made.

rev/date	checked
----------	---------

project
PEGWELL BAY FLOOD DEFENCES

drawing title
SECTION A - TYPICAL DETAILS

project ref. FJ2419 scale 1:250 @ A2

drawn RL checked LW date July '12

drawing number 2951 - 02 revision

Client:
Thanet District Council
Thanet Council Offices
P.O. Box 9
Cecil Street, Margate
Kent, CT9 1XZ



Consultant:
Canterbury City Council
Military Road
CANTERBURY
CT1 1YW
Tel: 01227 862000
www.canterbury.gov.uk



Engineering Services

